


**HENDERSON CAMPUS SITE PLAN**



CCSD PROPERTY


No.	Revision	Approved	Date
	Drawing Updated		10-12-09

Campus: HENDERSON  
 Run(s) Area: PROJECT DATA  
 Sheet Title:  
**HENDERSON CAMPUS  
 PROJECT DATA**

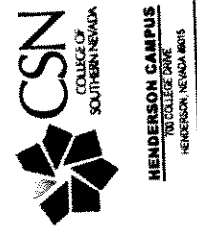

Job #:  
 Dwg. Name: HC-SITE  
 Drawn:  
 Date: 07-30-09  
 Scale: NTS  
 Sheet:


**PROJECT DATA**

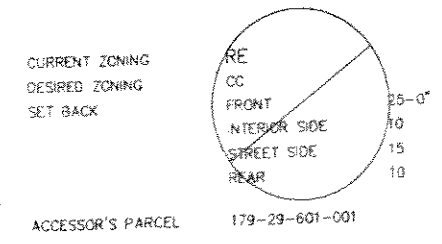

NET SITE AREA	=	3,157,133.085
DEVELOPED AREA	=	76.54 ACRES
BASEBALL FIELD AREA	=	1,386,340.724
COVERAGE	=	31.826 ACRES
	=	209,749.845
	=	4.815 ACRES
	=	18.7%
	=	21.1% (W/ CANOPY)
	=	35% ALLOWABLE
BUILDING HEIGHT	50'	ALLOWABLE PROVIDED 50'

BUILDING NAMES	FLOOR GROSS	FLOOR NET	REQUIRED PARKING
BLDG 'A' IFL	29,636 S.F.	26,315 S.F.	- SPACES
BLDG 'B' IFL	41,479 S.F.	34,245 S.F.	- SPACES
IFL	22,924 S.F.	17,938.9 S.F.	
DFL	18,555 S.F.	16,306 S.F.	
BLDG 'C' IFL	112,408 S.F.	90,249 S.F.	- SPACES
IFL	57,348 S.F.	33,671 S.F.	
DFL	55,060 S.F.	36,577.5 S.F.	
MODULARS	5,289 S.F.	4,908 S.F.	- SPACES
MOD 1	73 S.F.	72 S.F.	
MOD 2	79 S.F.	77 S.F.	
MOD 3	79 S.F.	75 S.F.	
MOD 4	1,440 S.F.	1,368 S.F.	
MOD 5	1,440 S.F.	1,384 S.F.	
LETA-MOD 6	2,880 S.F.	2,623 S.F.	- SPACES
DGC	10,163 S.F.	9,886 S.F.	- SPACES
MOD 7	5,067 S.F.	4,950 S.F.	
MOD 8	926 S.F.	883 S.F.	
MOD 9	121 S.F.	107 S.F.	
MOD 10	73 S.F.	61 S.F.	
MOD 11	3,978 S.F.	3,885 S.F.	
MOD 12	106 S.F.	80 S.F.	
MOD 13	220 S.F.	220 S.F.	
MOD 14	220 S.F.	220 S.F.	

BUILDING NAMES	FLOOR GROSS	FLOOR NET	REQUIRED PARKING
BASEBALL CMLX	3,576 S.F.	3,063 S.F.	- SPACES
TOTAL	205,401 S.F.	171,379 S.F.	- SPACES
ON SITE PARKING			? HC SPACES
REQUIRED	=	? SPACES	
PROVIDED	=	821 SPACES	26 HC SPACES
Total PROVIDED	=	847 SPACES	
		? STACKING (NOT INCLUDED IN TOTAL)	

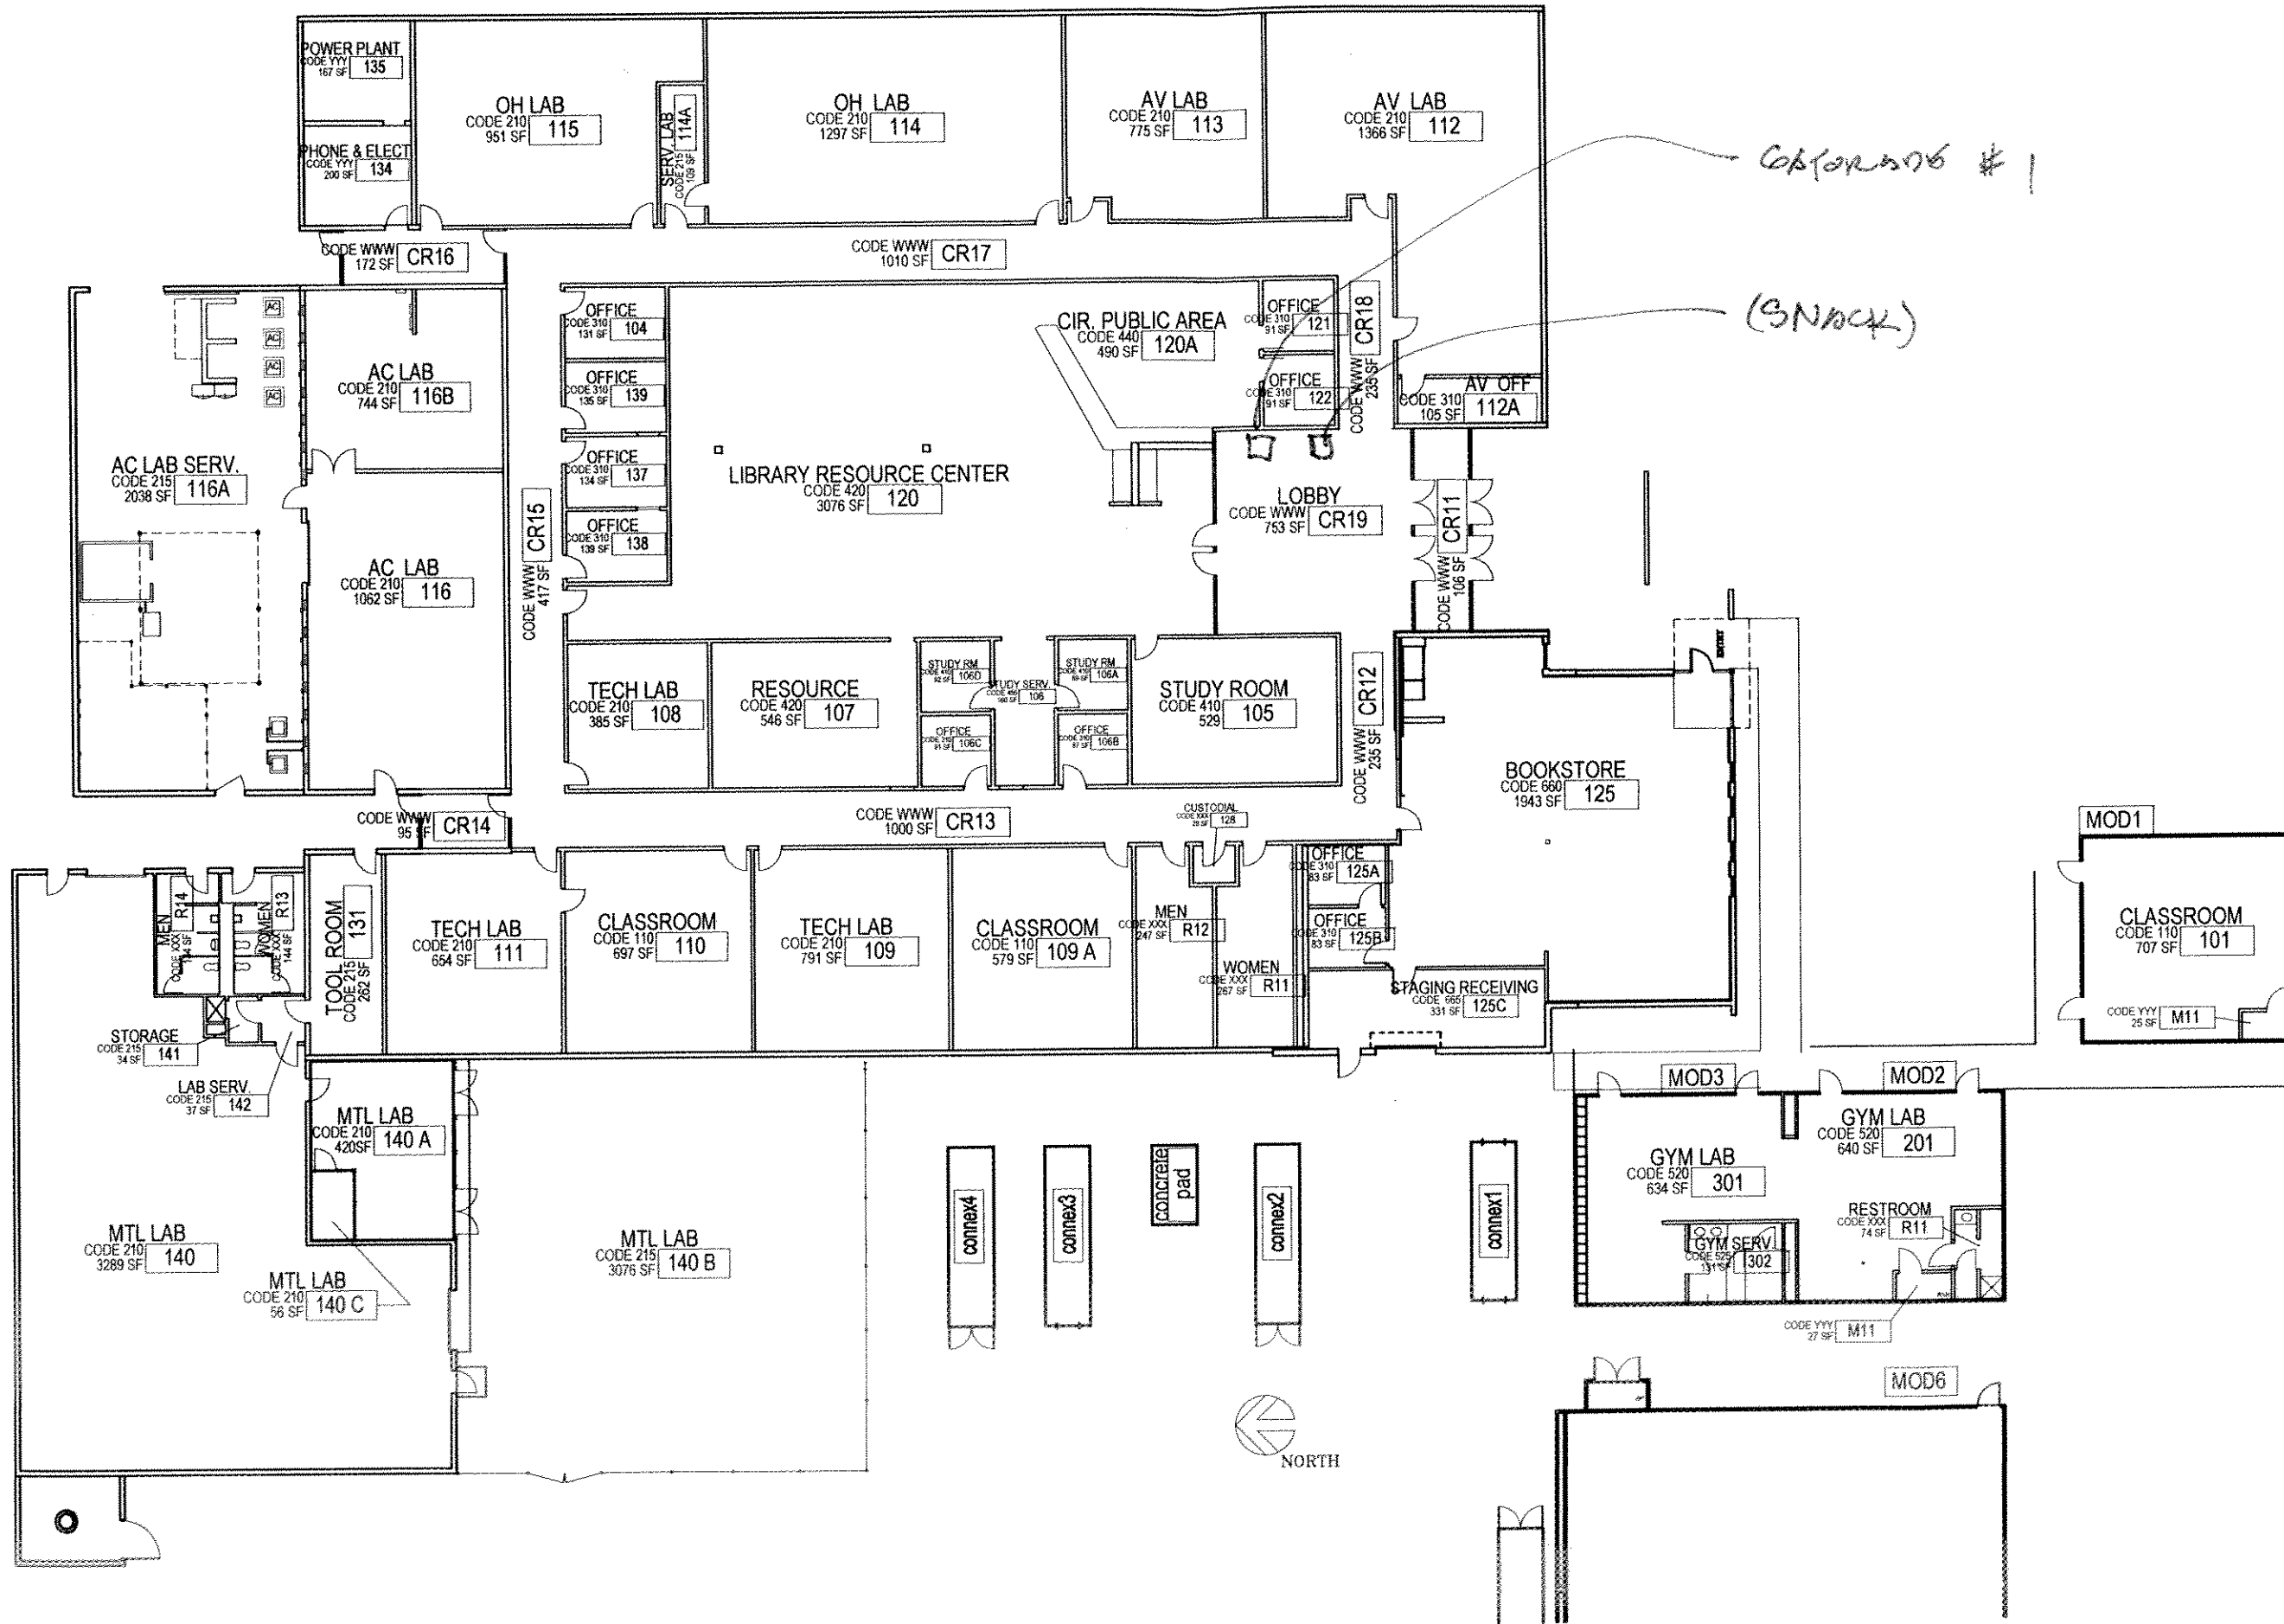


COPYR 2006 # 1

(SNACK)

Revision	Approved	Date
CONFORMANCE MASTER DRAWING		01-01-11

Campus: HENDERSON  
 Room Area: BUILDING "A"  
 Sheet Title:  
**BUILDING "A"**  
**FLOOR PLAN**

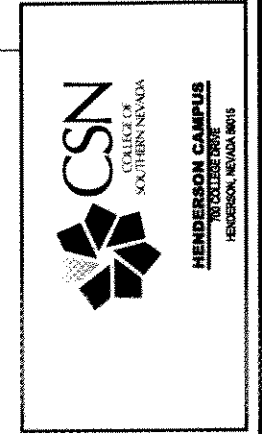


Job #
Dwg. Name: HCA
Drawn
Date
Scale: NTS
Sheet:
1 OF 1






Rev	Revision	Approved	Date
1	CONFORMANCE MASTER DRAWING		01-01-11

Campus: HENDERSON  
 Rm(e) Area: BUILDING 'B'  
 Sheet Title: **BUILDING "B" SECOND FLOOR**

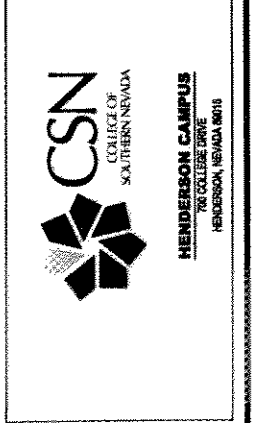


Job #:   
 Dwg. Name: HC-82  
 Drawn:   
 Date: 07-30-09  
 Designer: MTS  
 2 OF 2

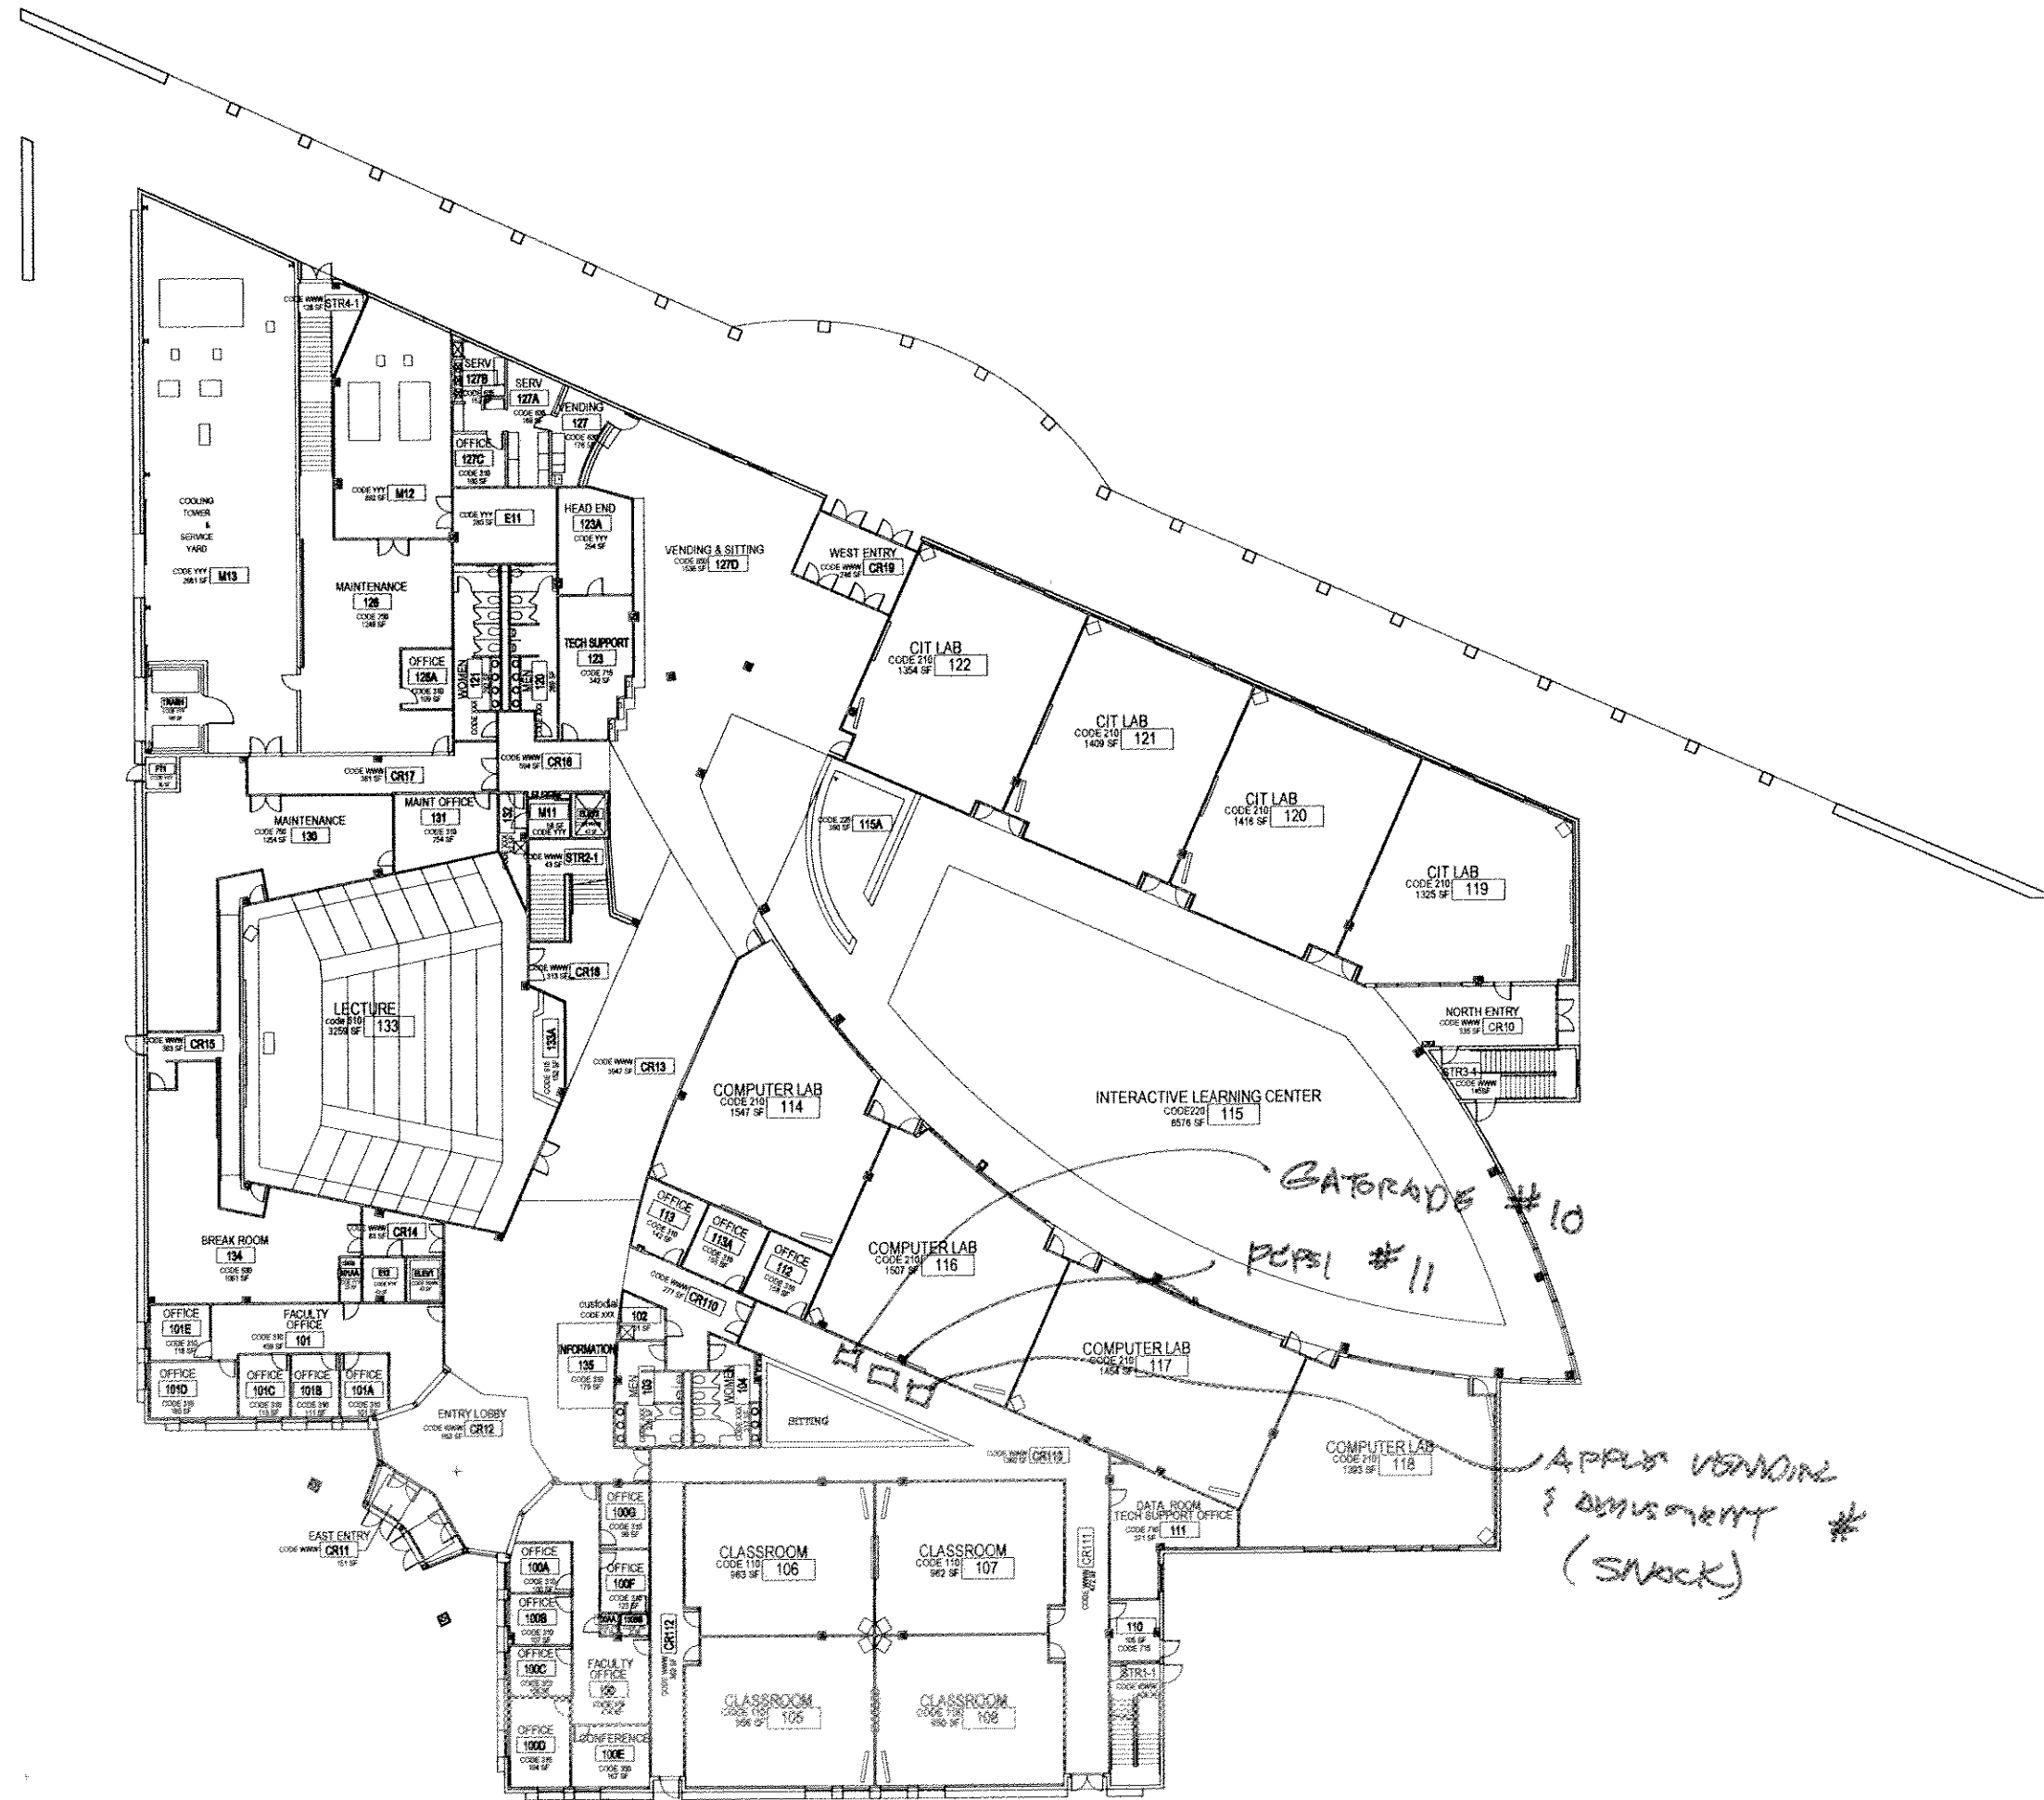


Rev	Revision	Approved	Date
1	CONFORMANCE MASTER DRAWING		07-30-09

Campus: HENDERSON  
 Rm(s) Area: BUILDING 'C'  
**BUILDING "C"**  
**FIRST FLOOR**  
 Sheet Title:

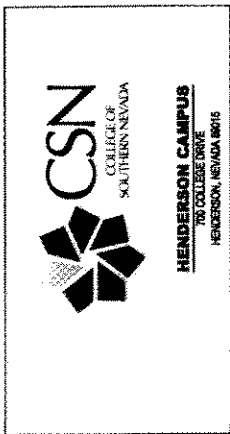

Job #
Dwg. Name: HC-C1
Drawn:
Date: 07-30-09
Scale: NTS
Sheet #
1 OF 2

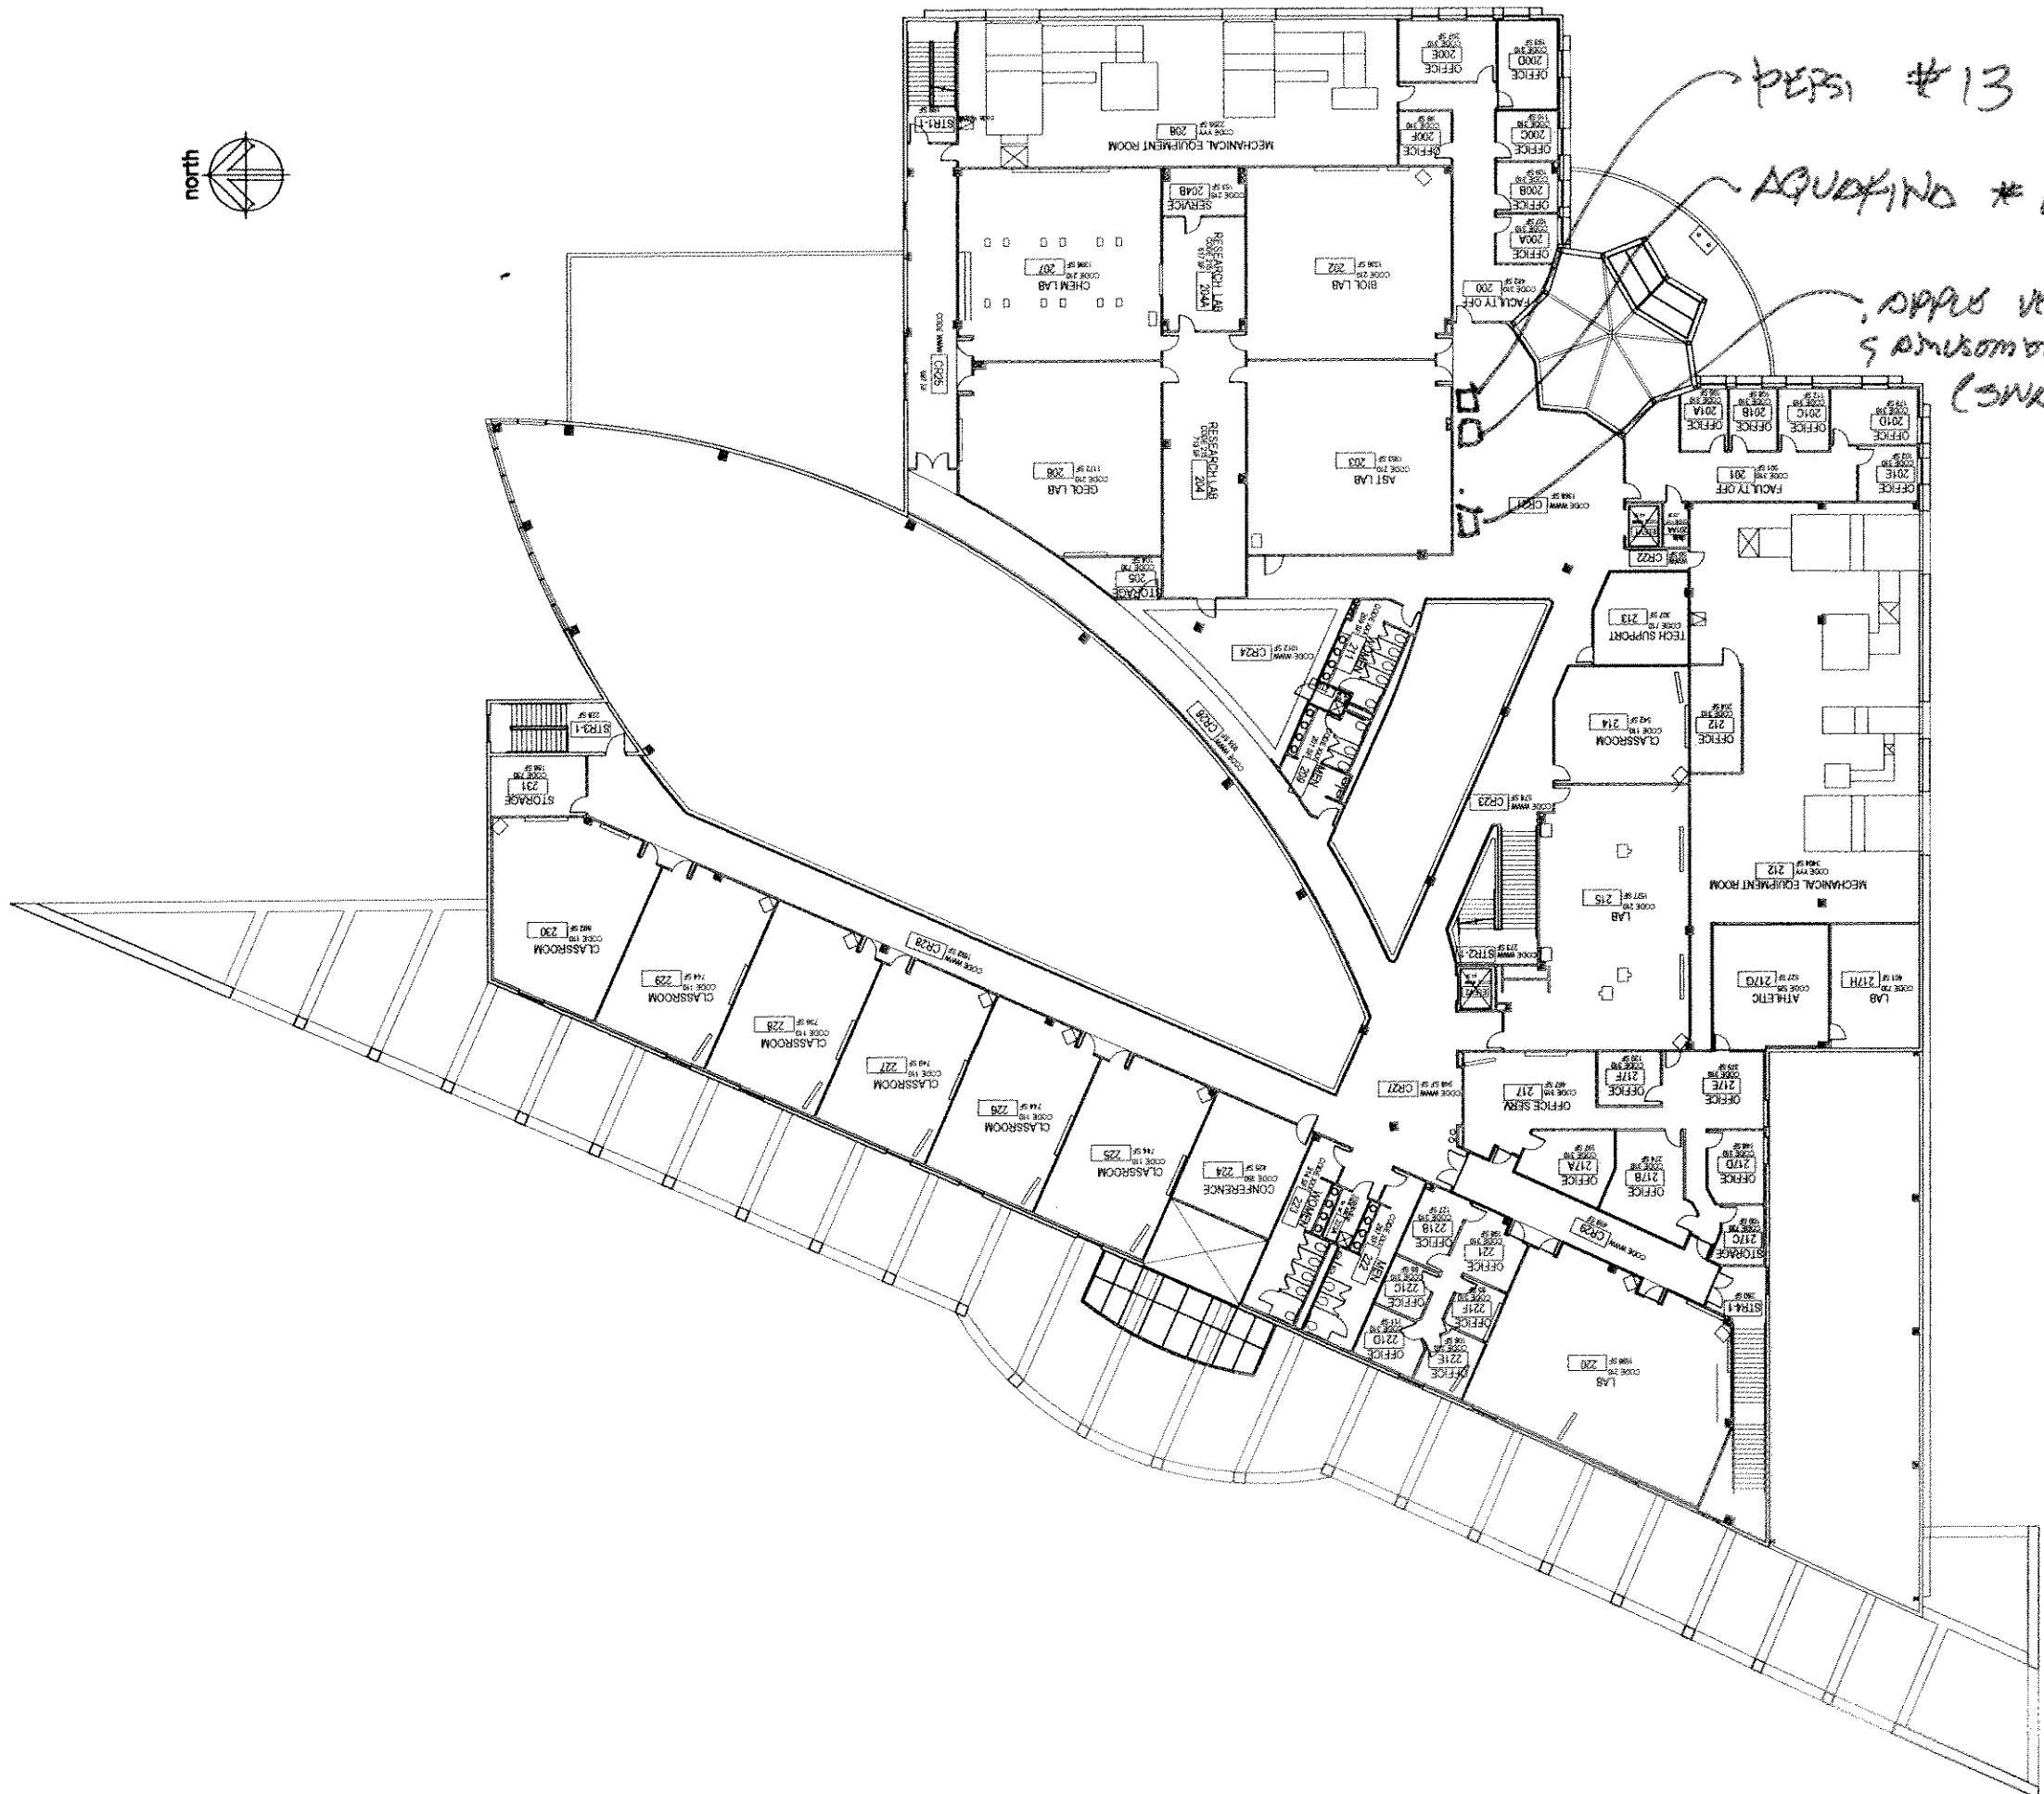



pers #13

AGUAYO #12

APPS VERSIONS & ADMINSTRATION (SWAK)



Campus: HENDERSON  
Room(s) Area: BUILDING 'C'  
Sheet Title: BUILDING 'C' SECOND FLOOR

No.	Revision	Approved	Date
	CONFORMED MASTER DRAWING		07-16-11

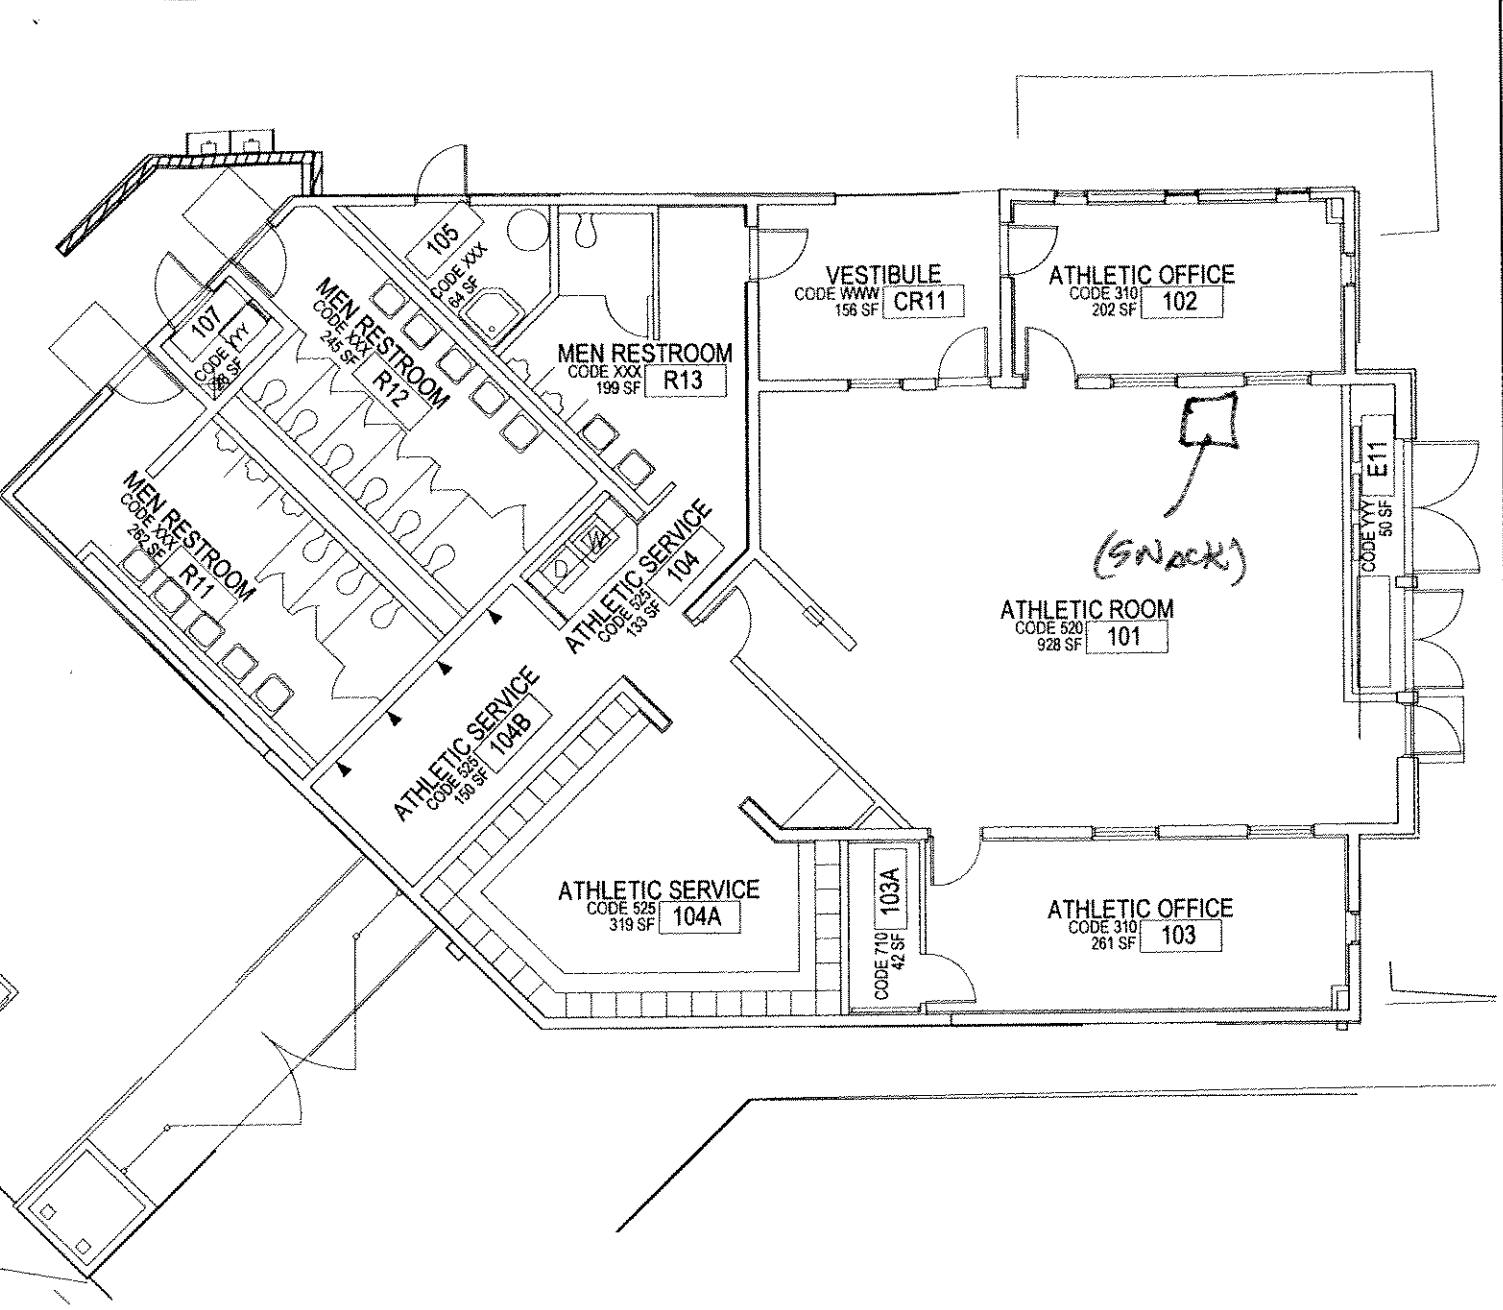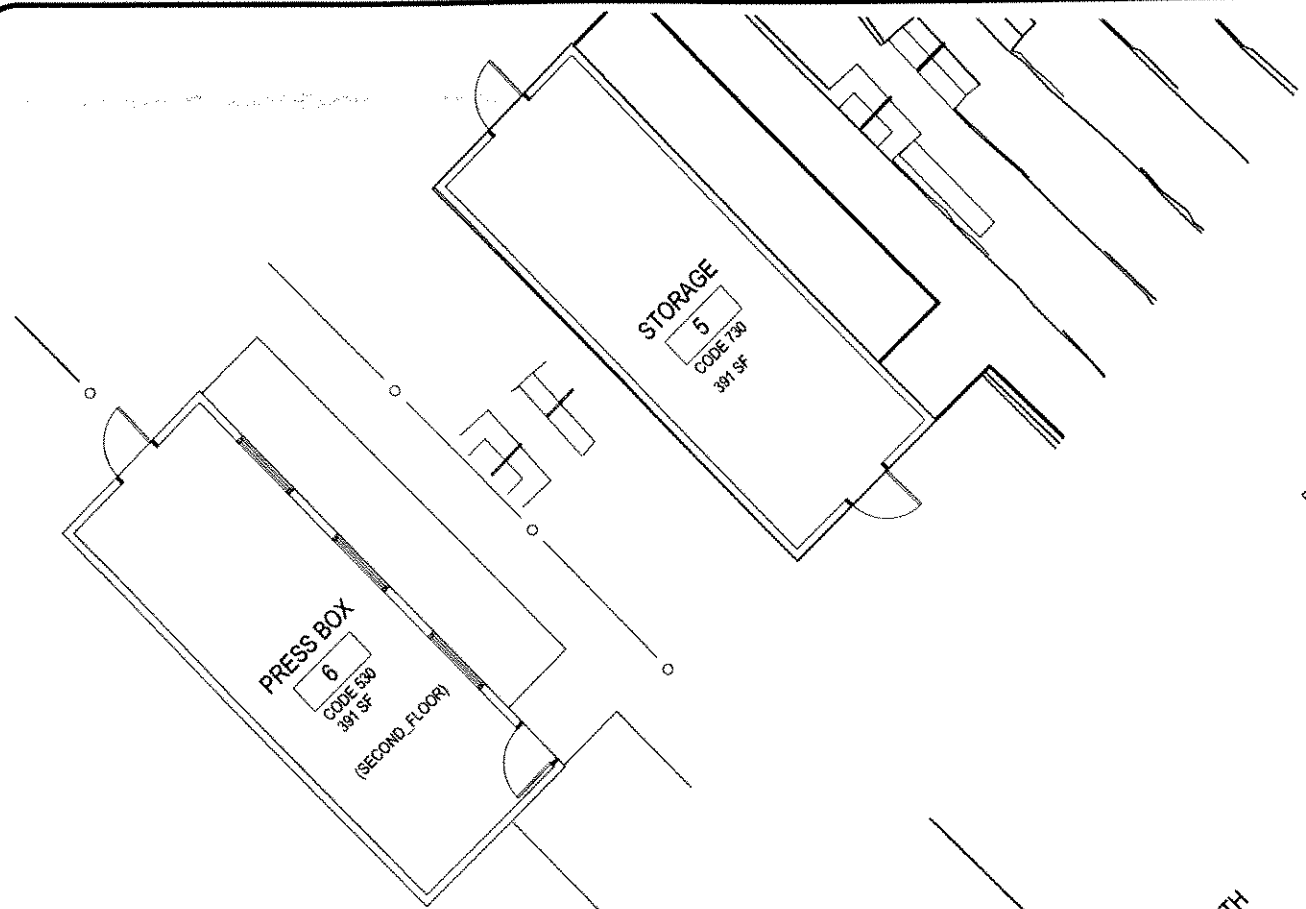


**B PLAN DETAIL**

**A PLAN DETAIL**

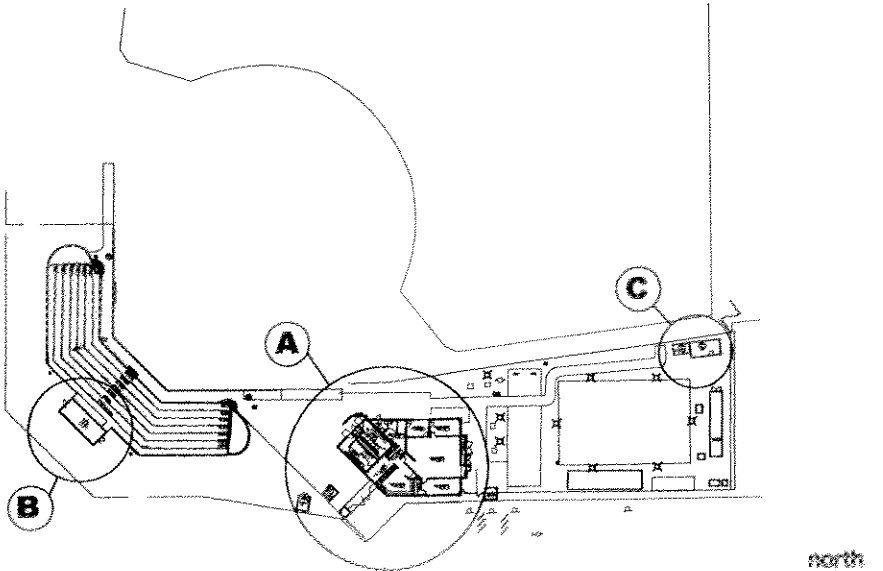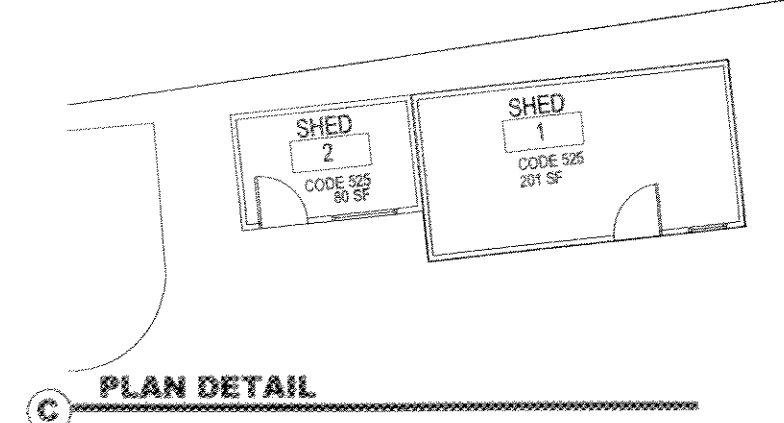


Revision	Approved	Date
1		01-10-11
CONFORMANCE MASTER DRAWING		

Campus: HENDERSON  
 Rm(s) Area: BASEBALL COMPLEX  
 Sheet Title: **CLBHS - BASEBALL COMPLEX FLOOR PLAN**

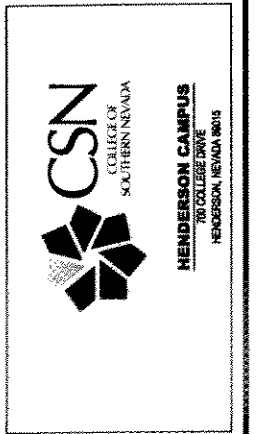


Job #:	
Dwg. Name:	HC-CLBHS
Drawn:	
Date:	07-30-09
Scale:	HTB
Sheets:	1 OF 1






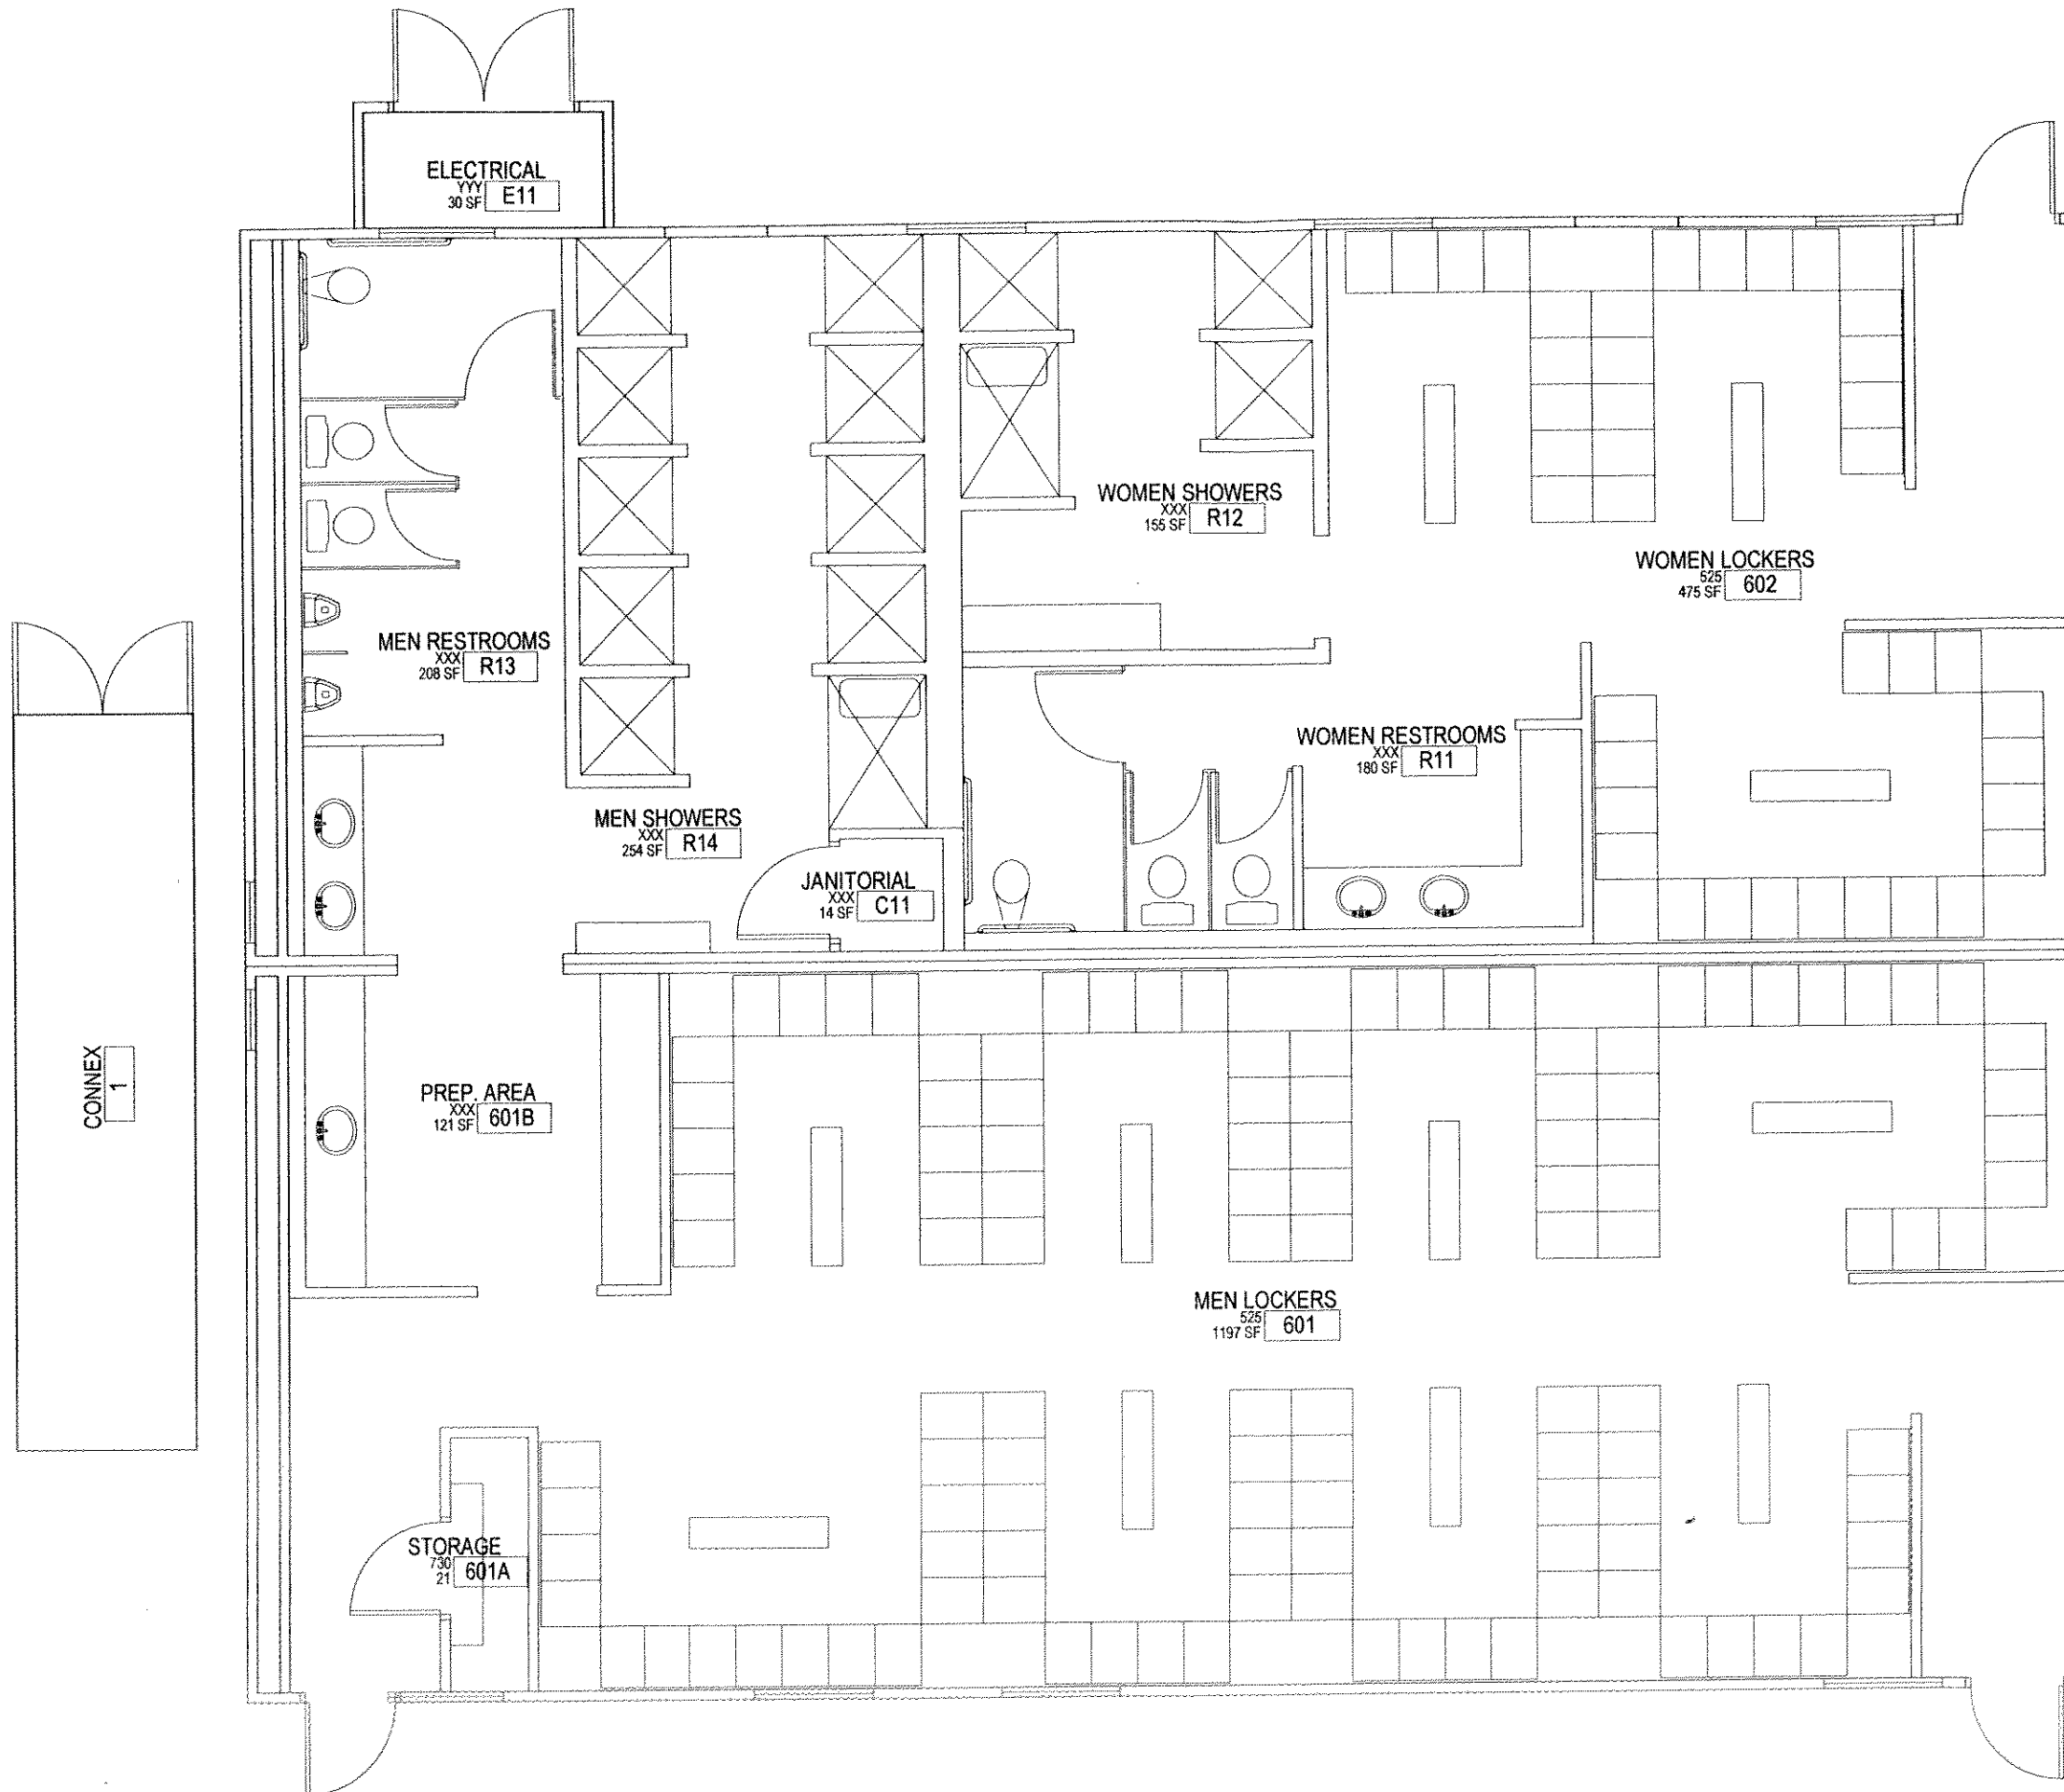


No.	Revision	Approved	Date
	CONFORMANCE MASTER DRAWING		01-10-11

Campus: HENDERSON  
 Room(s) Area: LETA-MODULAR 6  
 Sheet Title:  
**LETA-MODULAR 6**  
**FLOOR PLAN**


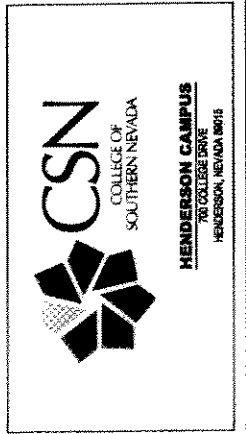


Job #  
 Dwg. Name: HC-MOD6  
 Drawn:  
 Date: 07-30-09  
 Scale: NTS

 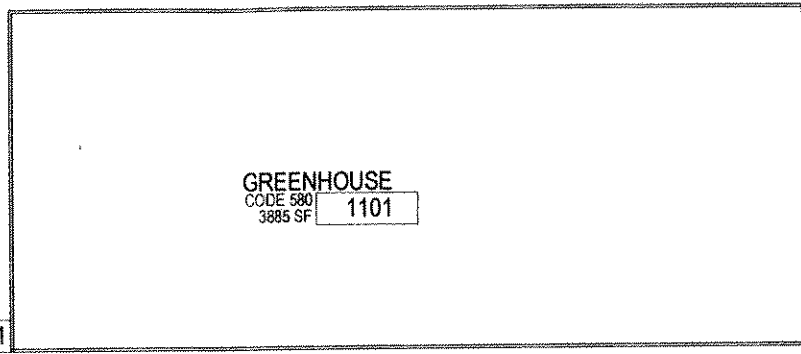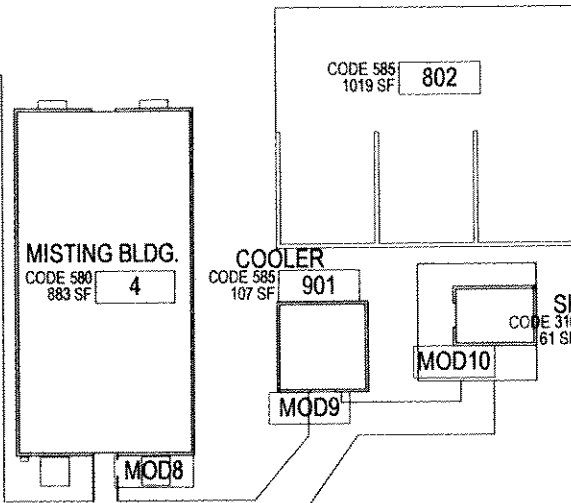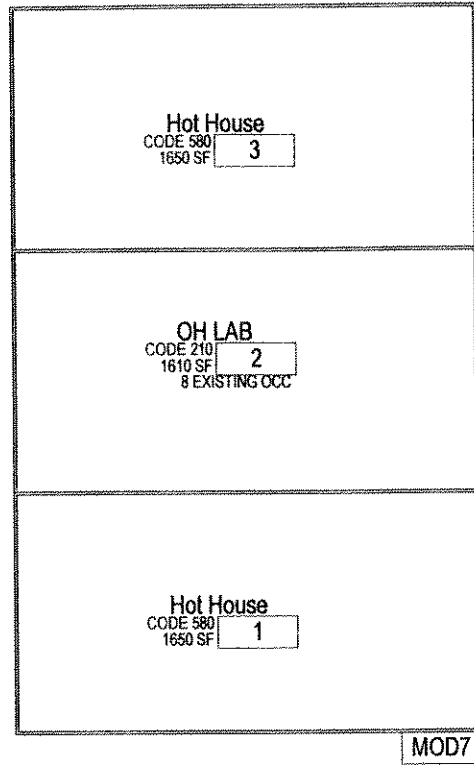

No.	Revision	Approved	Date
	CONFORMANCE MASTER DRAWING		01-10-11

Campus: HENDERSON  
 Room(s) Area: MODULAR 7-11  
 Sheet Title: **MODULAR 7-11 FLOOR PLAN**

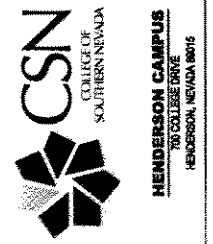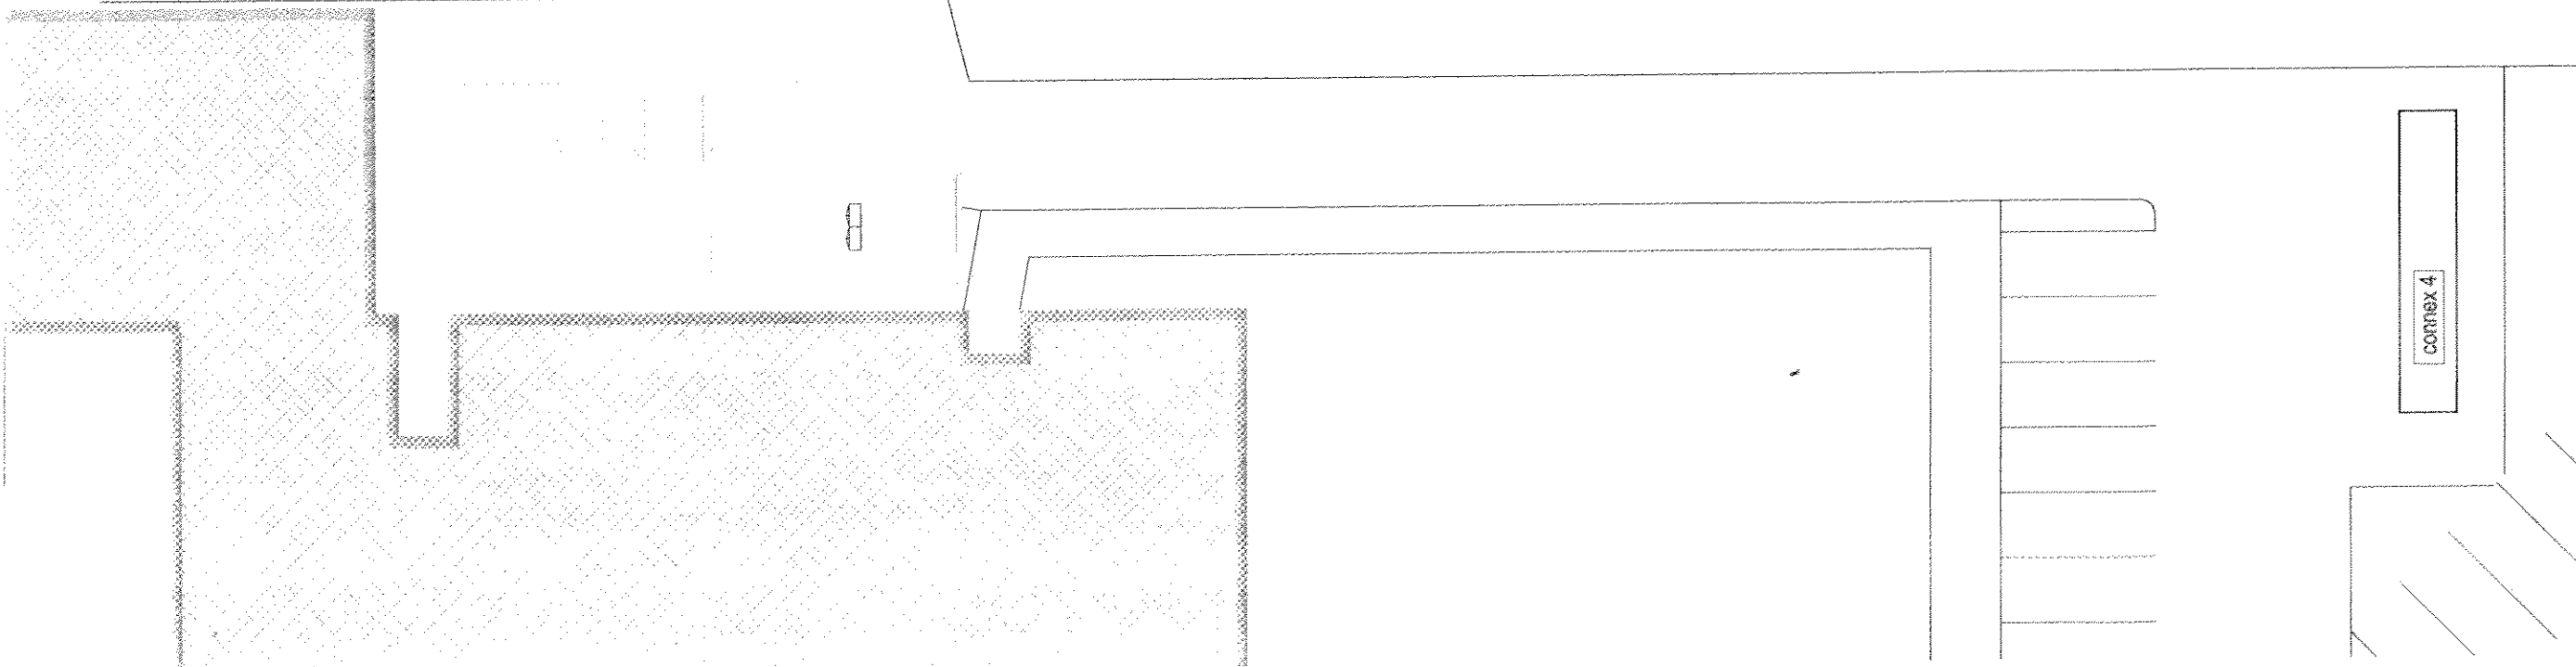

Job #:   
 Dwg. Name: HC-GRNH  
 Drawn:   
 Date: 07-30-09  
 Scale: NTS  
 Sheets: 1 OF 1